

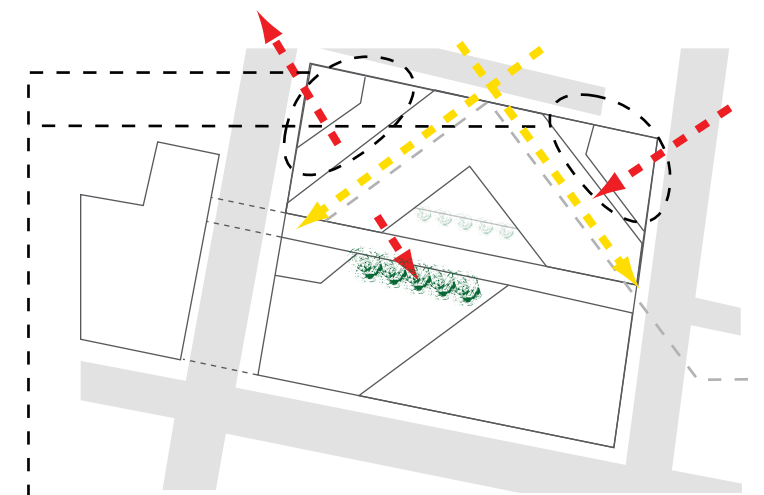
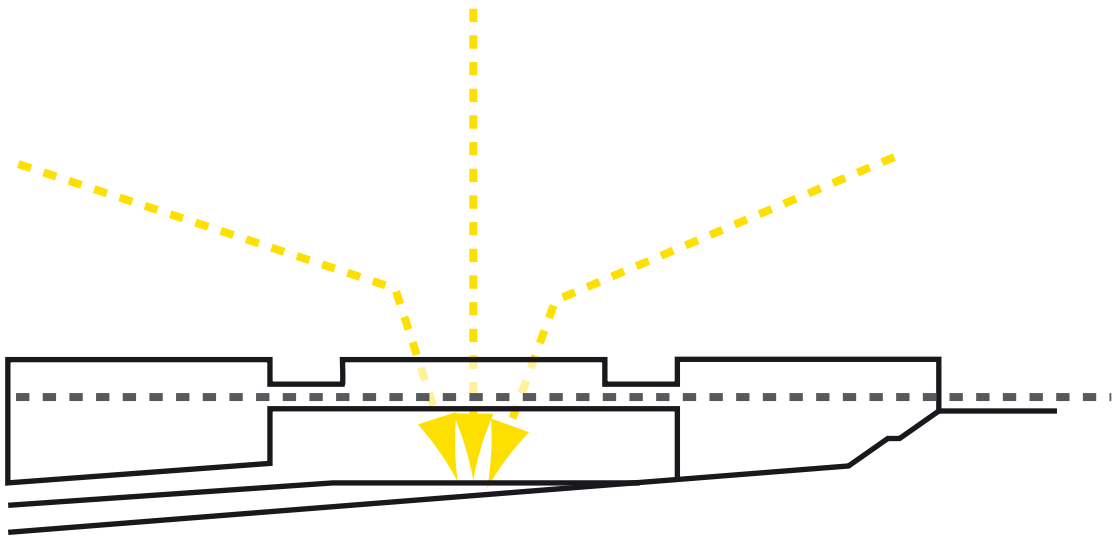
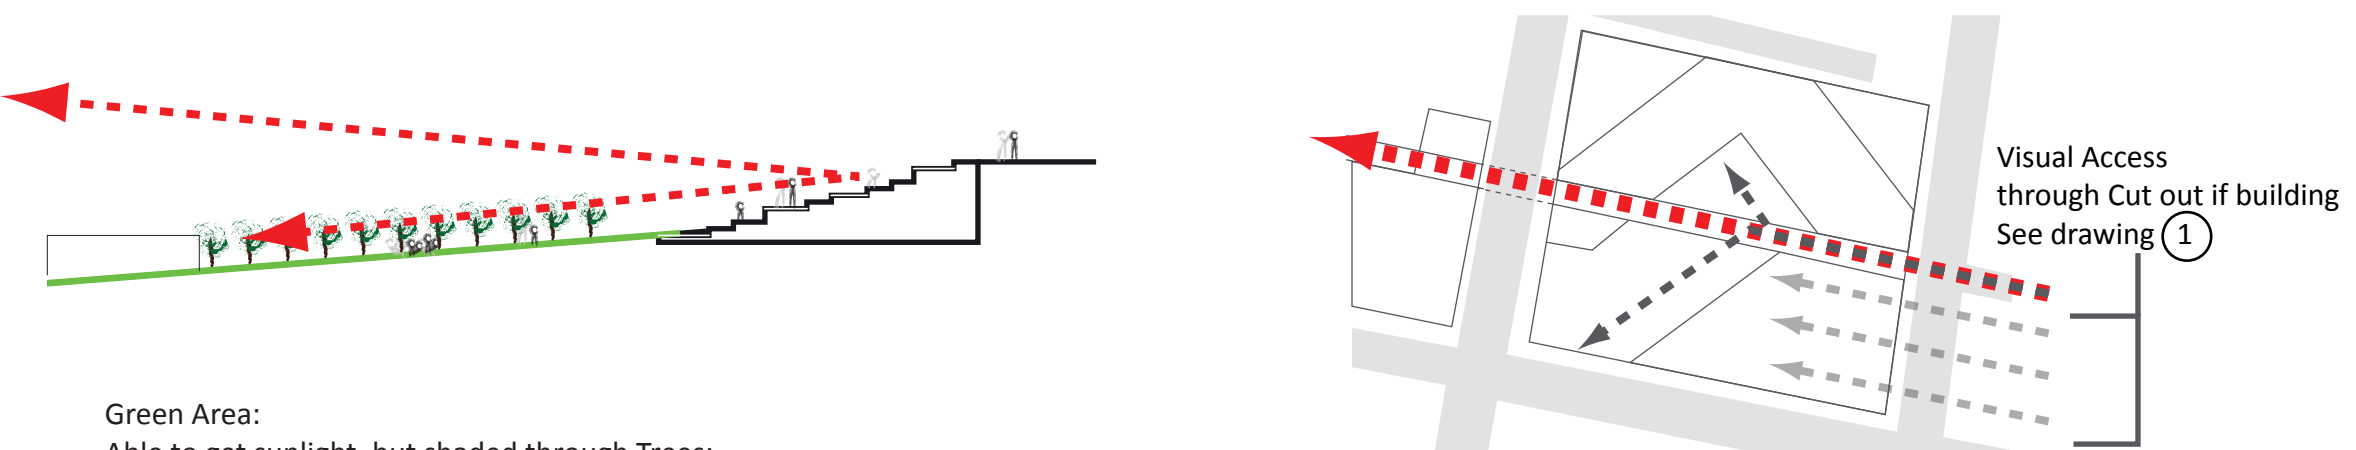
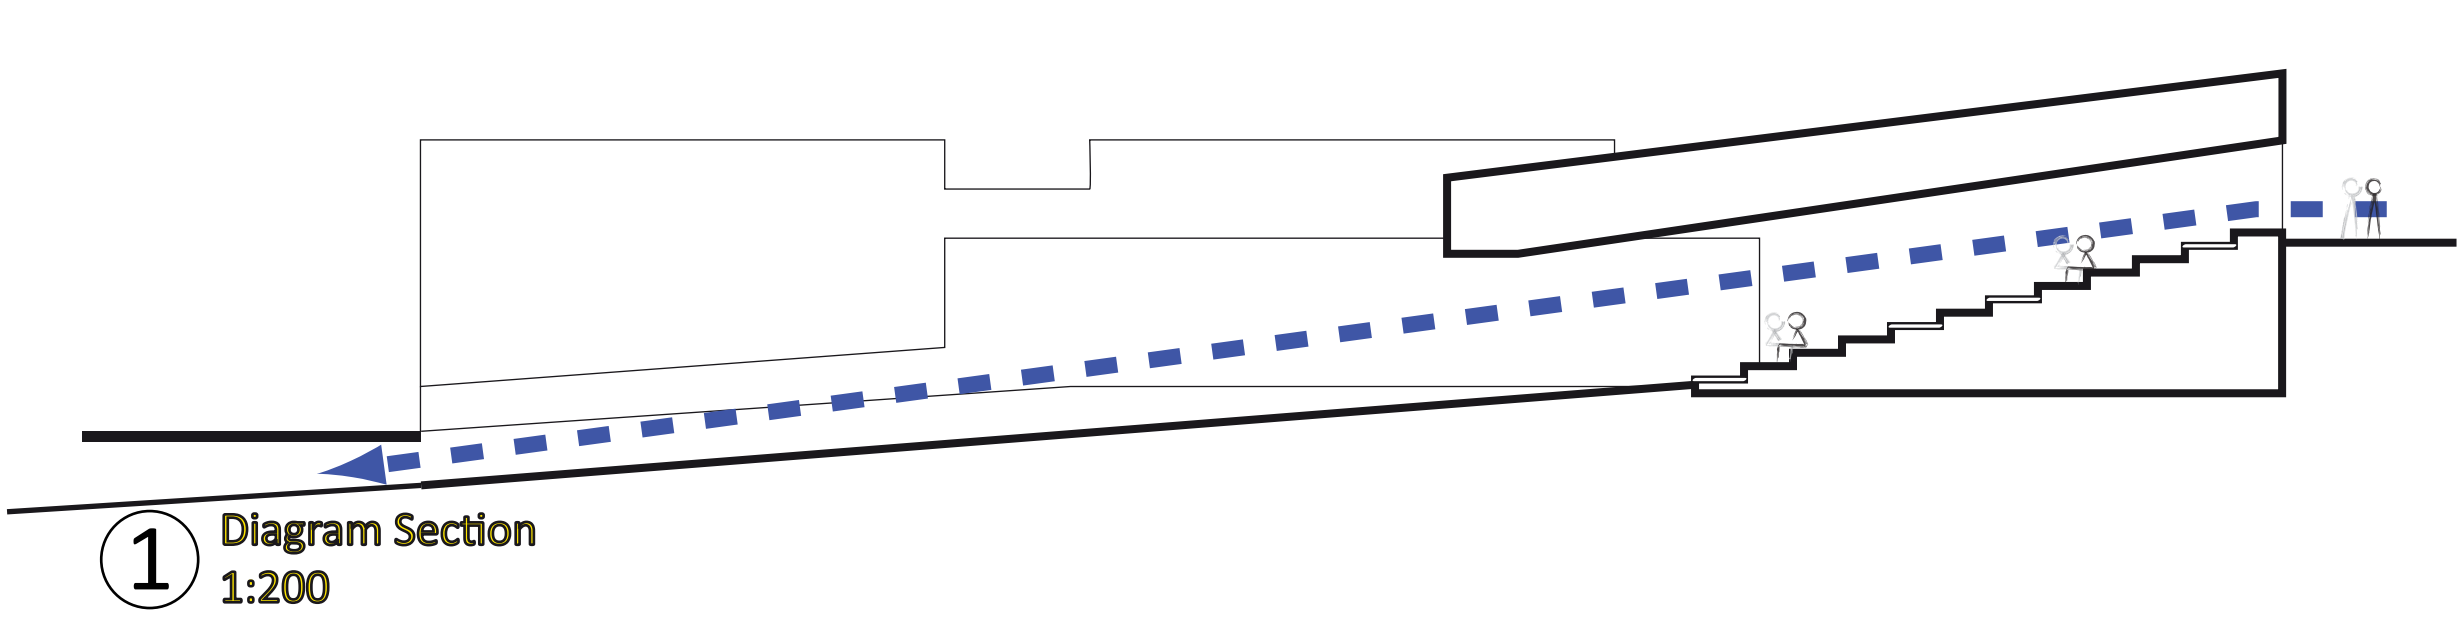
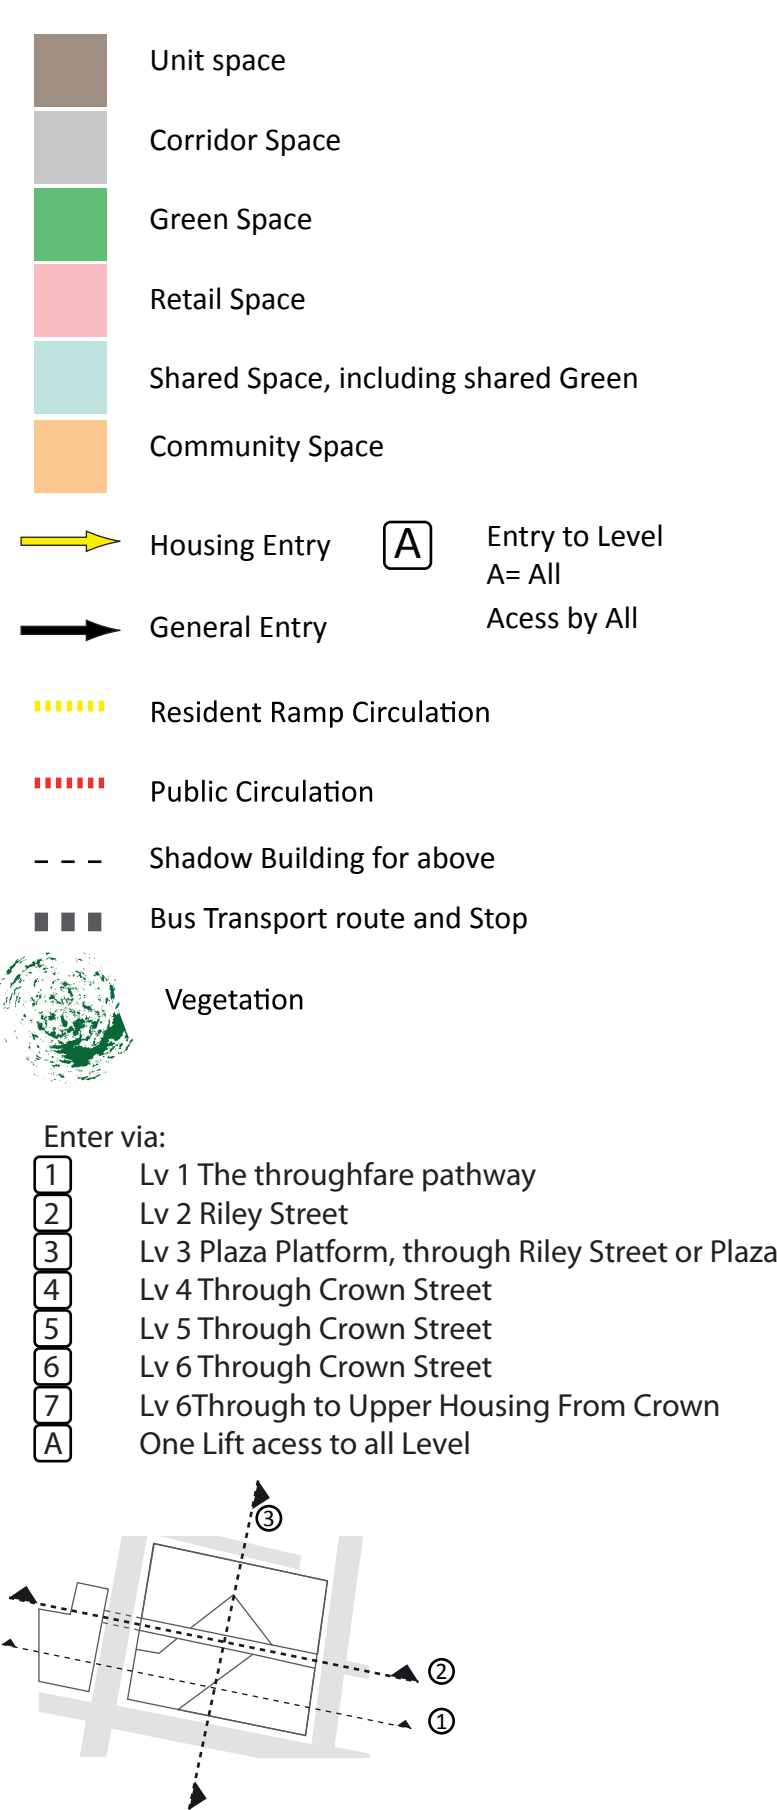
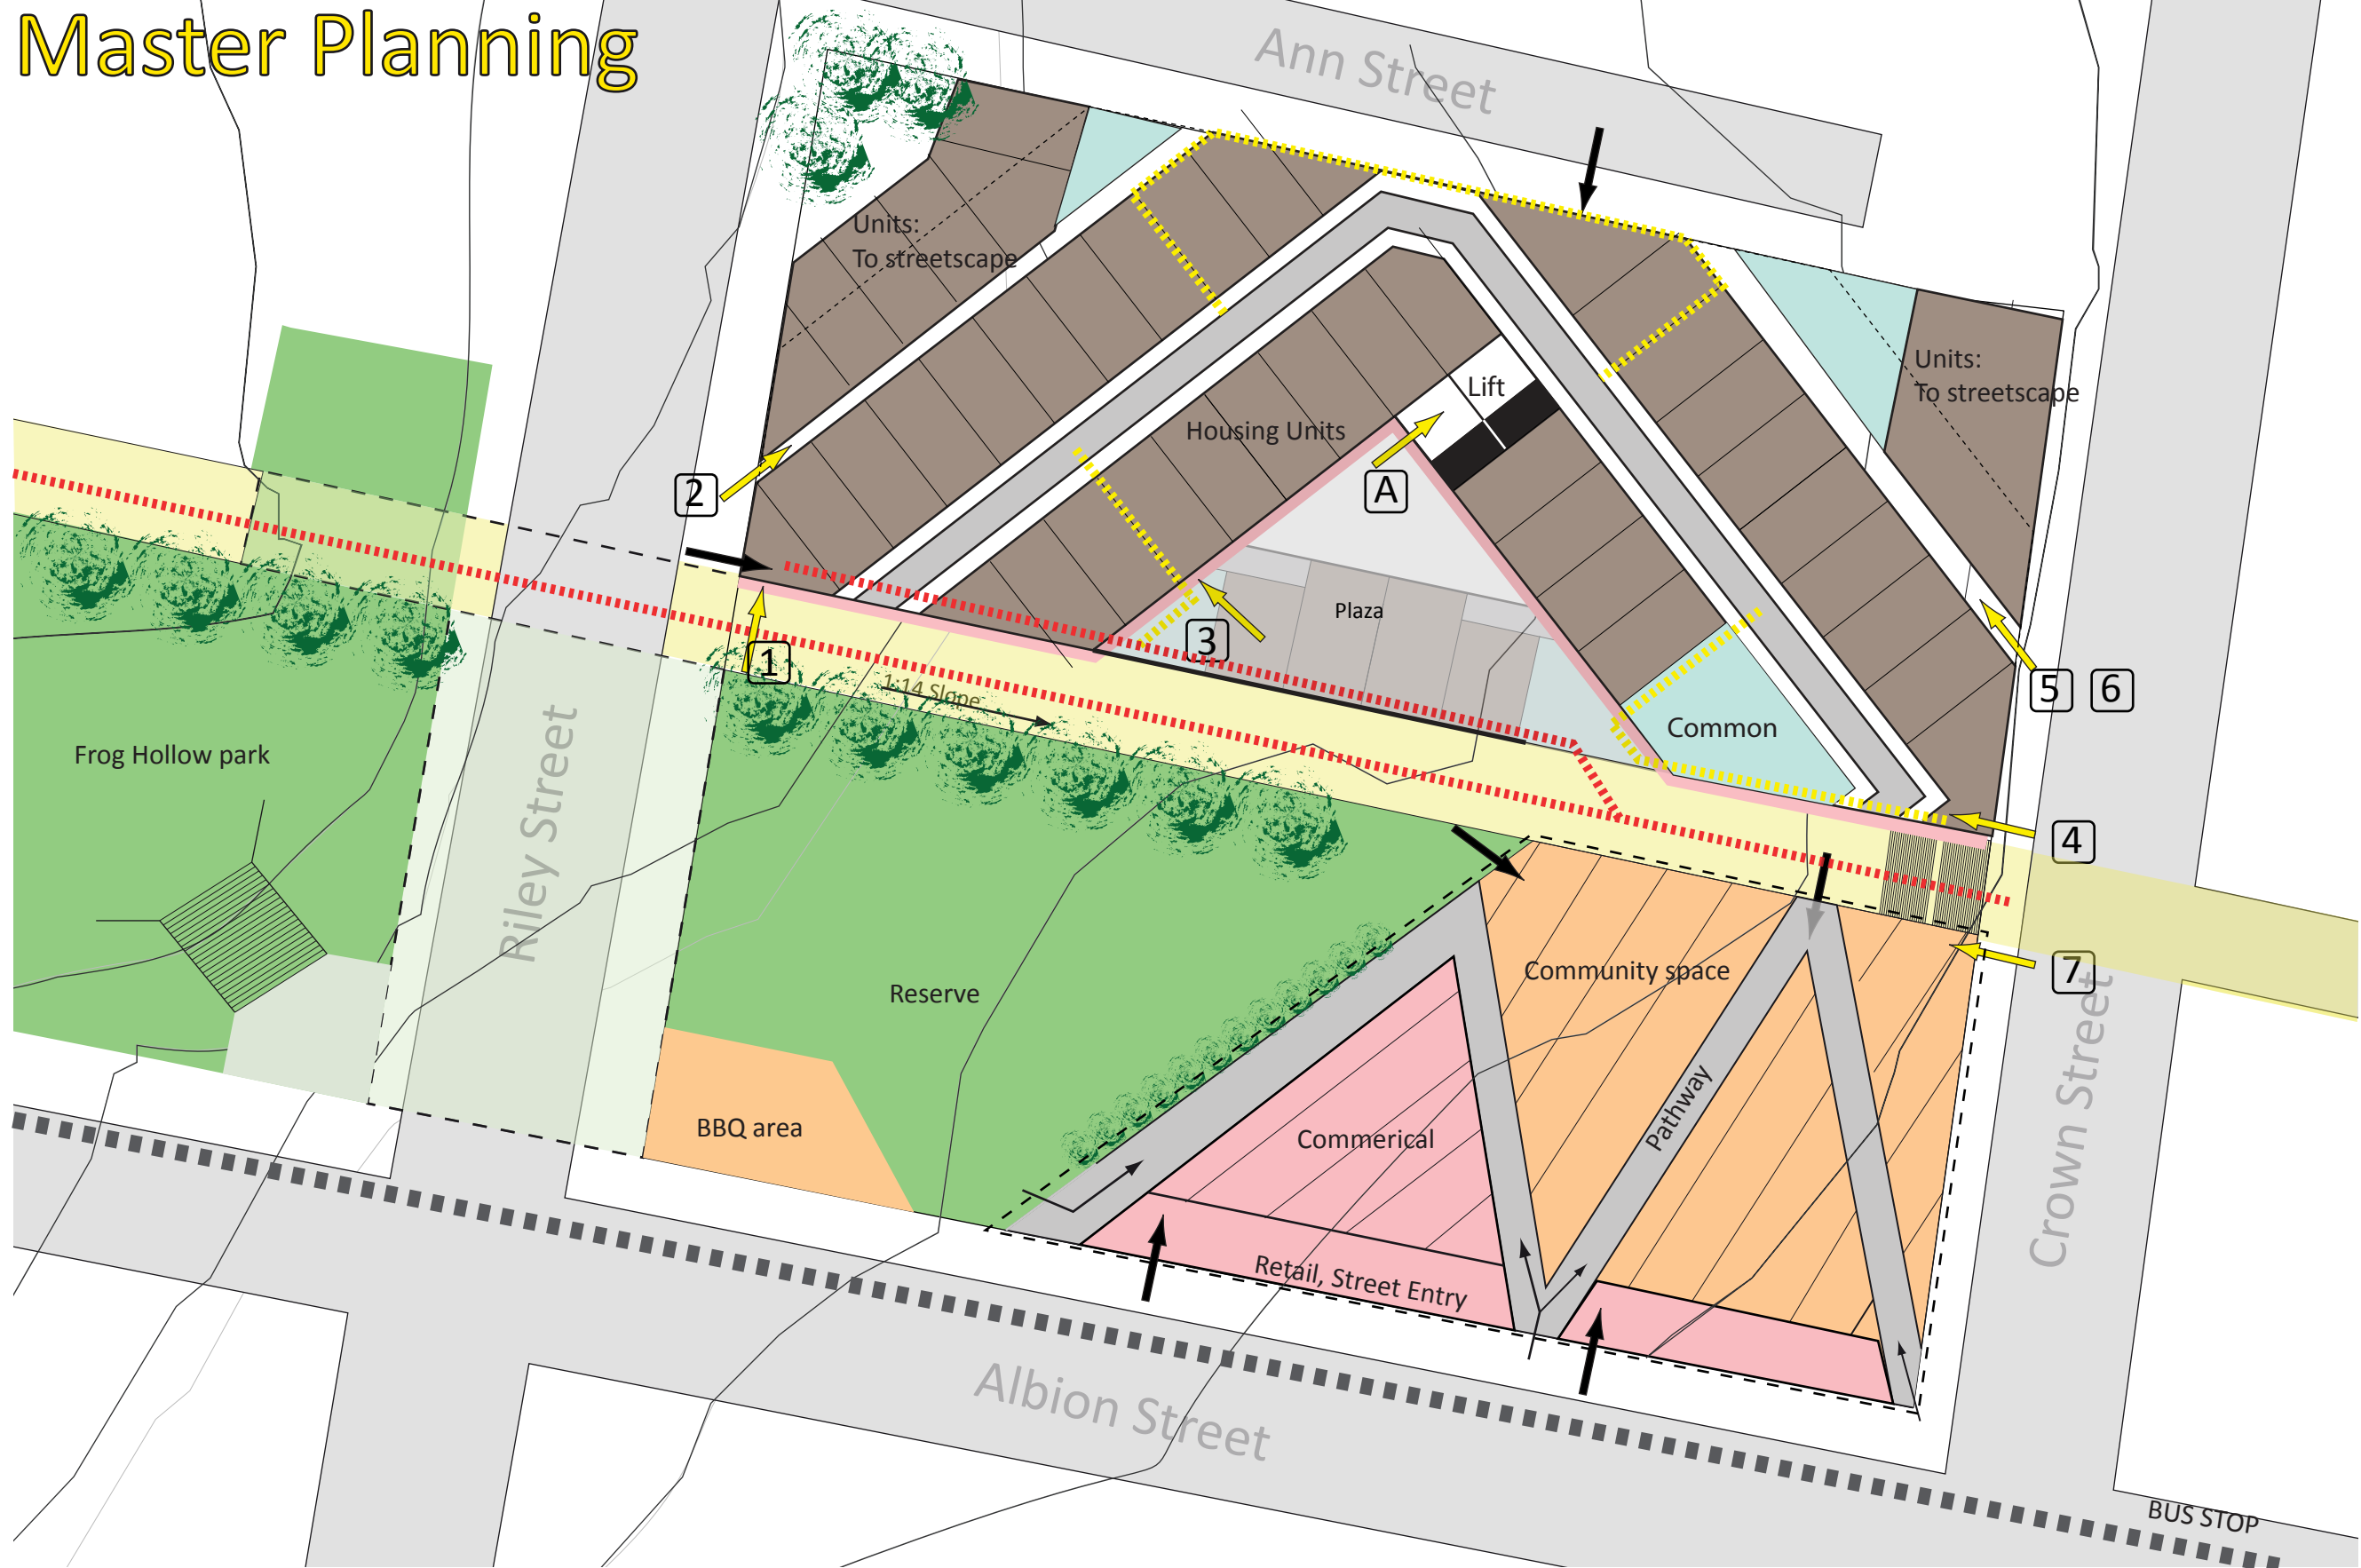
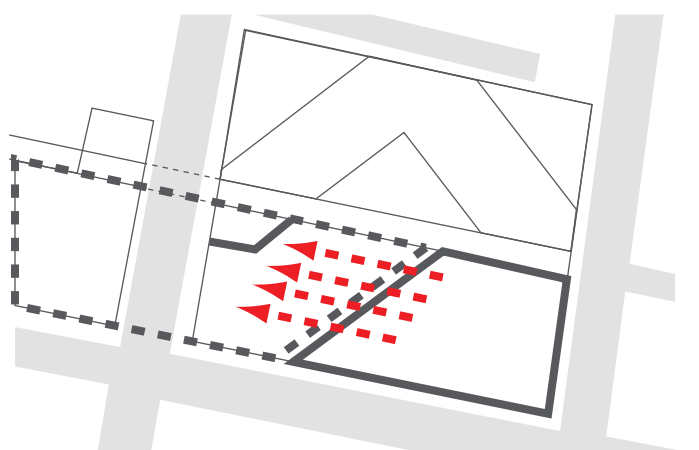



Master Planning

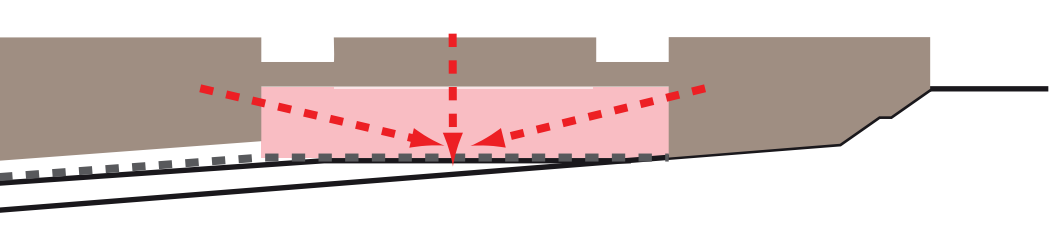

0 Site Plan 1:500

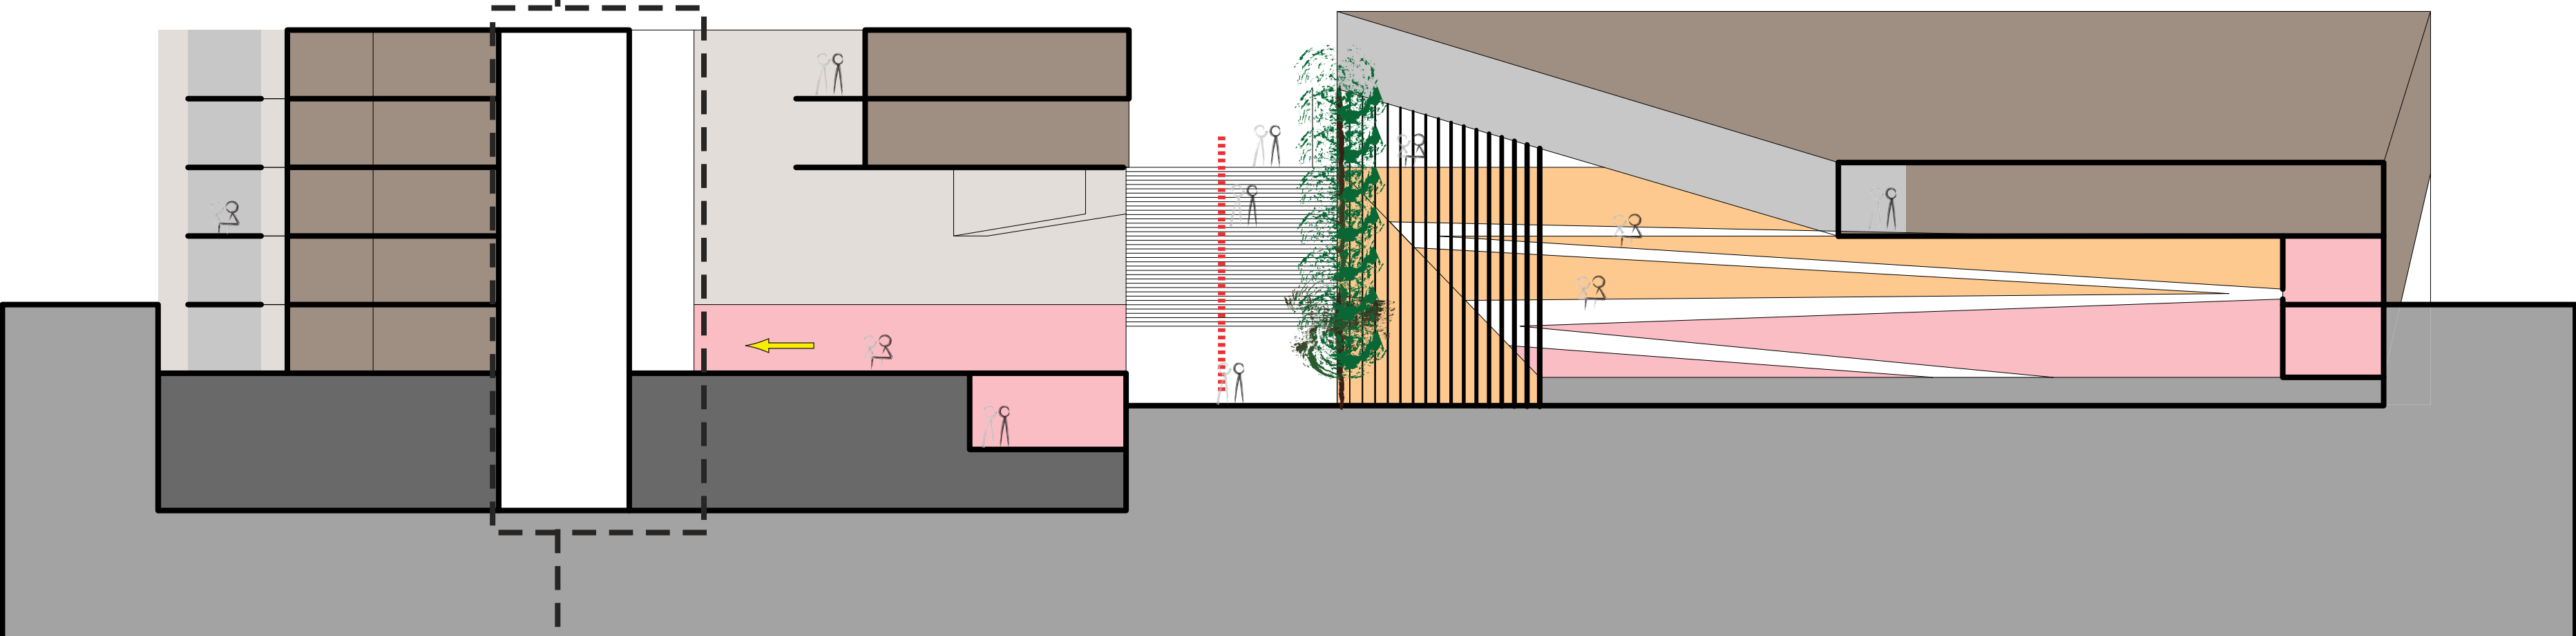

2 Short Section 1:200

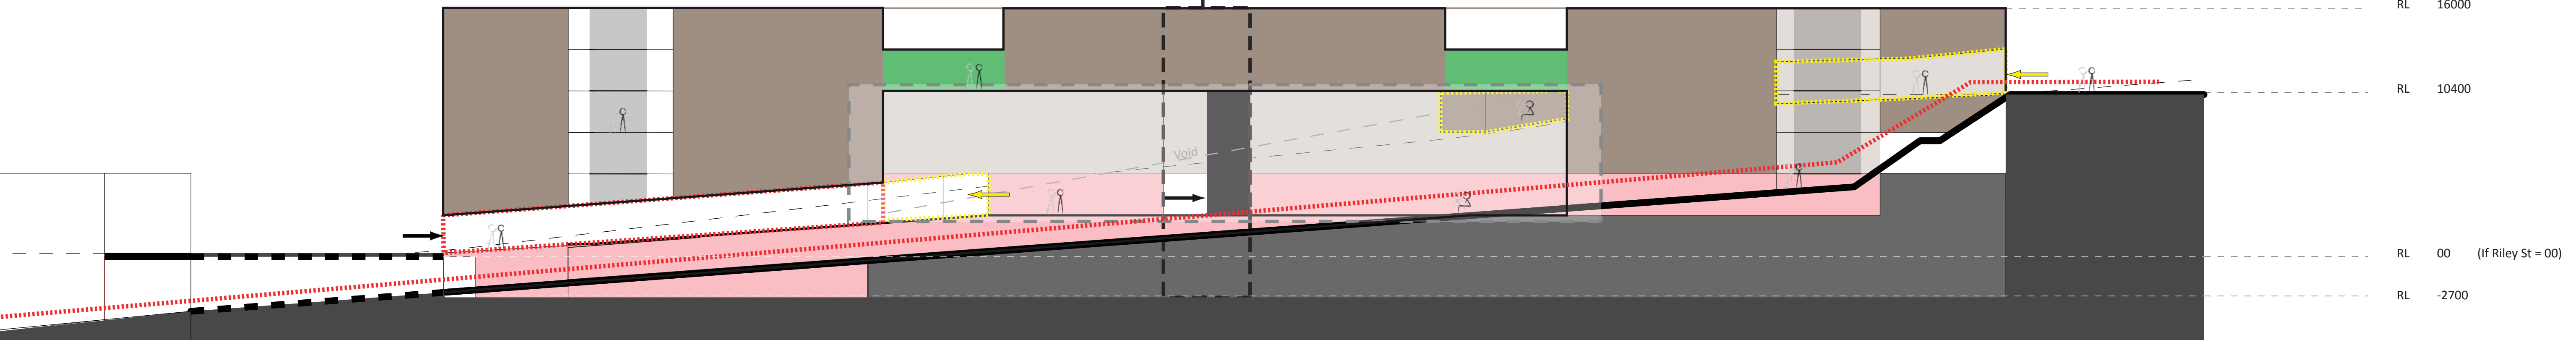

3 Long Section 1:200

Affordable Housing; Non Able Bodies